

BA-GFRC-ROUND

TECHNICAL DATA SHEET




ROUND GLASS FIBER
REINFORCED CEMENT

SKU: **BA-GFRC-ROUND**



[CLICK TO VIEW PRICING](#)

NOMINAL SIZE	A	B
9" diameter (406)	15" (381)	15" (381)
12" diameter (457)	18" (457)	18" (457)
16" diameter (610)	22" (559)	22" (559)
18" diameter (559)	24" (609)	24" (609)
24" diameter (762)	30" (762)	30" (762)
B	C	D
15" (381)	15" (381)	15" (381)
18" (457)	18" (457)	18" (457)
22" (559)	22" (559)	22" (559)
24" (609)	24" (609)	24" (609)
30" (762)	30" (762)	30" (762)

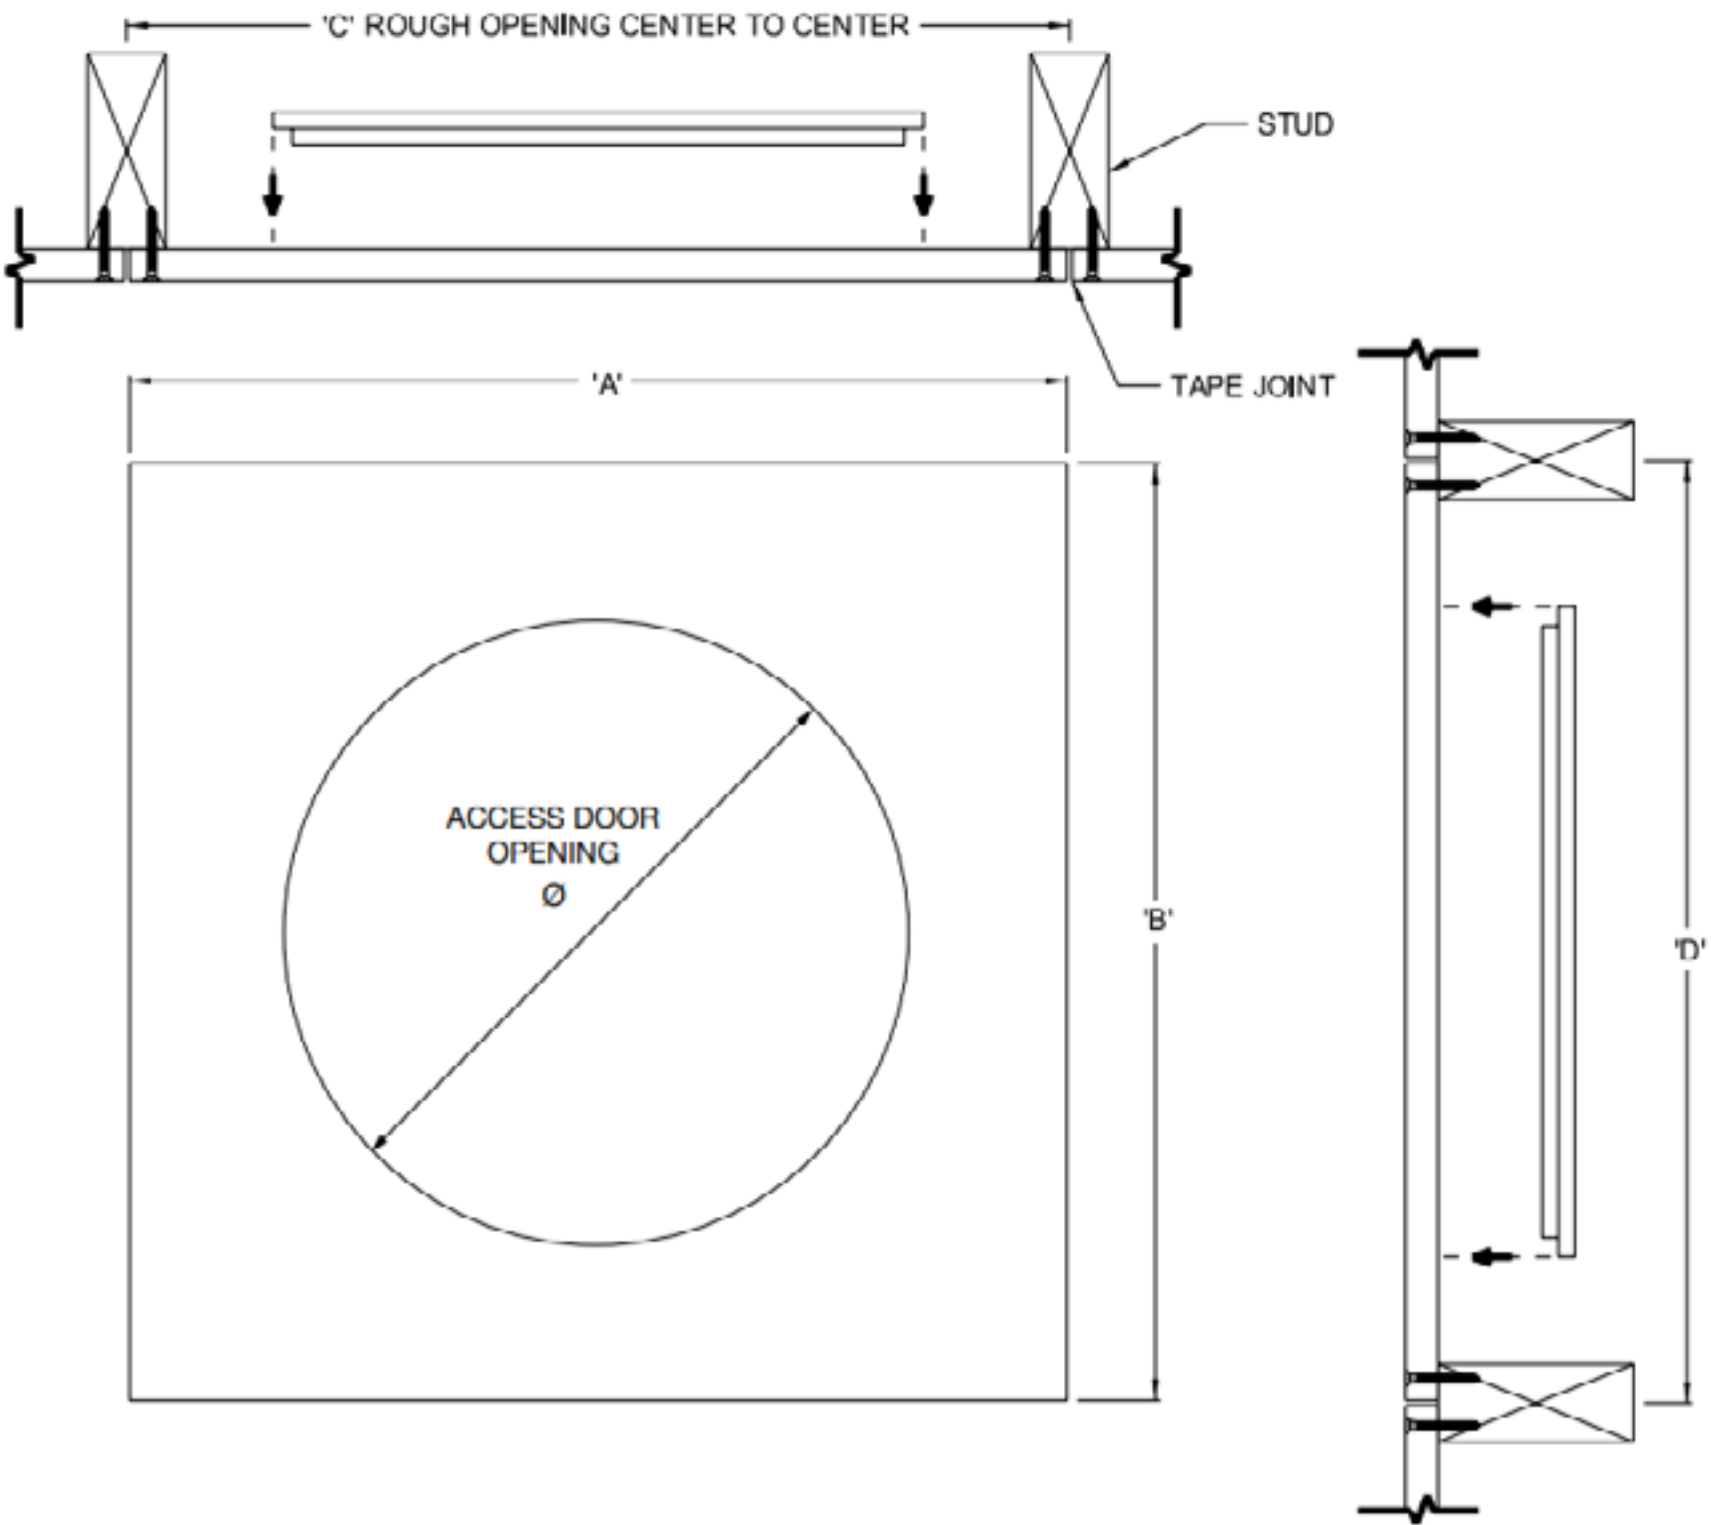

WE ALSO DO
CUSTOM!

Scan to view pricing.



TOLL FREE PHONE:
1-800-483-0823

www.BestAccessDoors.com