


SECTION VIEW
Scale: 6"=1'

All Stealth Panels are 5/8" thick with an 1/8" tapered edge

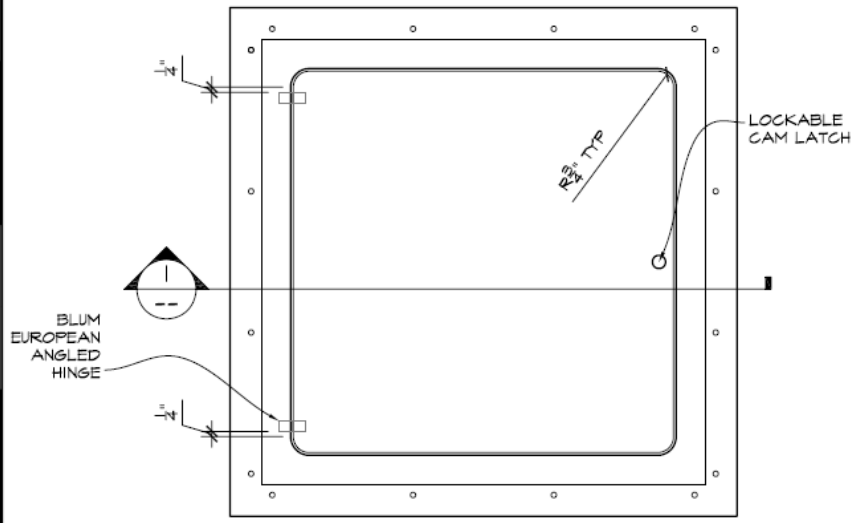

REFLECTED PLAN
Scale: NTS

Door Size Legend	
9"	9"
12"	12"
16"	16"
18"	18"
24"	24"



TITLE: **Typ. BA-GRGH Access Panel**

DRAWN BY: L.J.C.	JOB#: .	SHEET#:
DATE: 04-22-09	REV: .	SCALE: BestAccessDoors

HA2

BestAccessDoors
 Phone: 1-800-483-0823 Email: sales@bestaccessdoors.com Address: 427 N Tatnall St, #76520
 Fax: 1-888-828-6021 Website: www.BestAccessDoors.com Wilmington, DE 19801-2230

[Click here to view the Products](#)